

DATE 09/22/22 by: *Jeff Gaither*  
Building Official

PERMIT NO. BLD2021-11168

ADDRESS 729 N MILLS AVE  
ORLANDO FL



CONTRACTOR MATTHEW  
HARKINS

NOTE: Permit issuance does not grant permission  
to violate applicable codes  
Keep this plan on site at all times

CITY OF ORLANDO  
PERMITTING SERVICES DIVISION

Owner  
MILLS AVENUE RETAIL BUILDING

723 MILLS STREET  
ORLANDO, FLORIDA

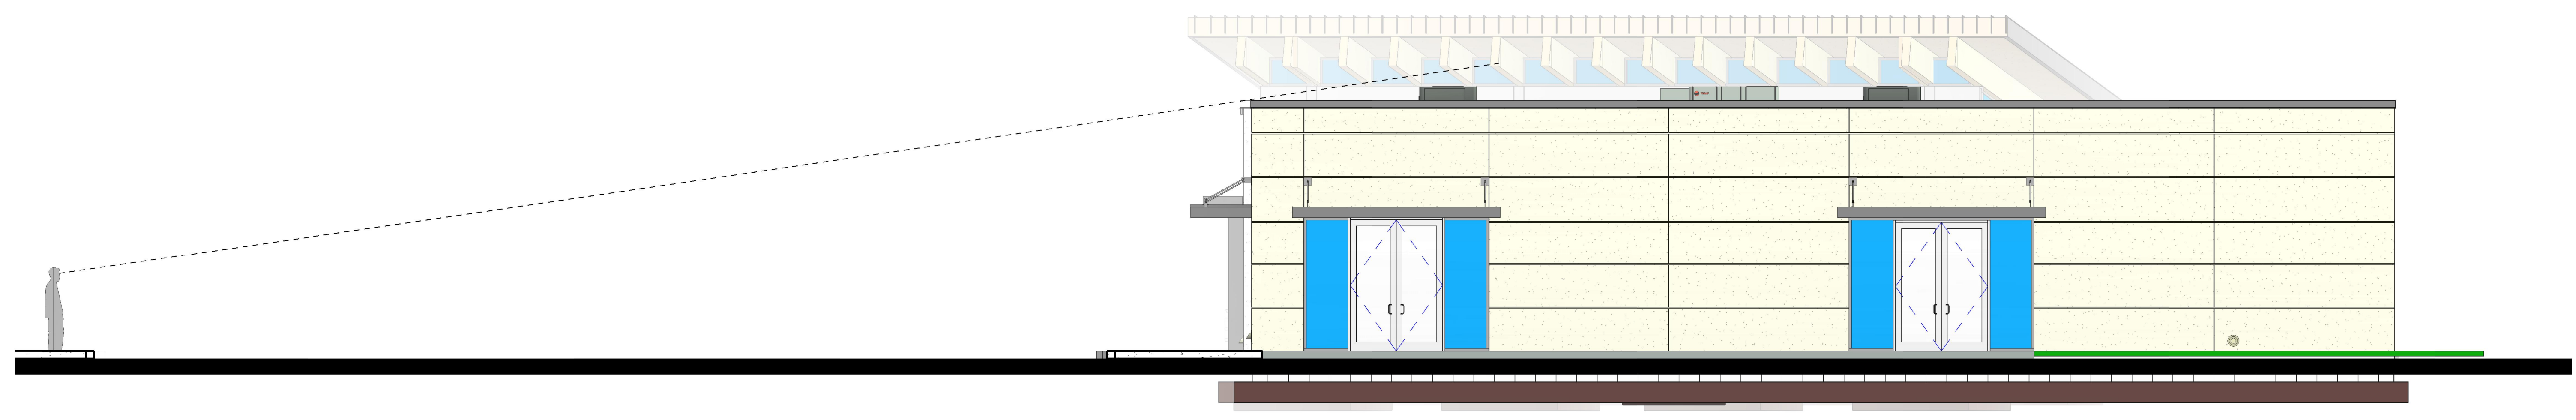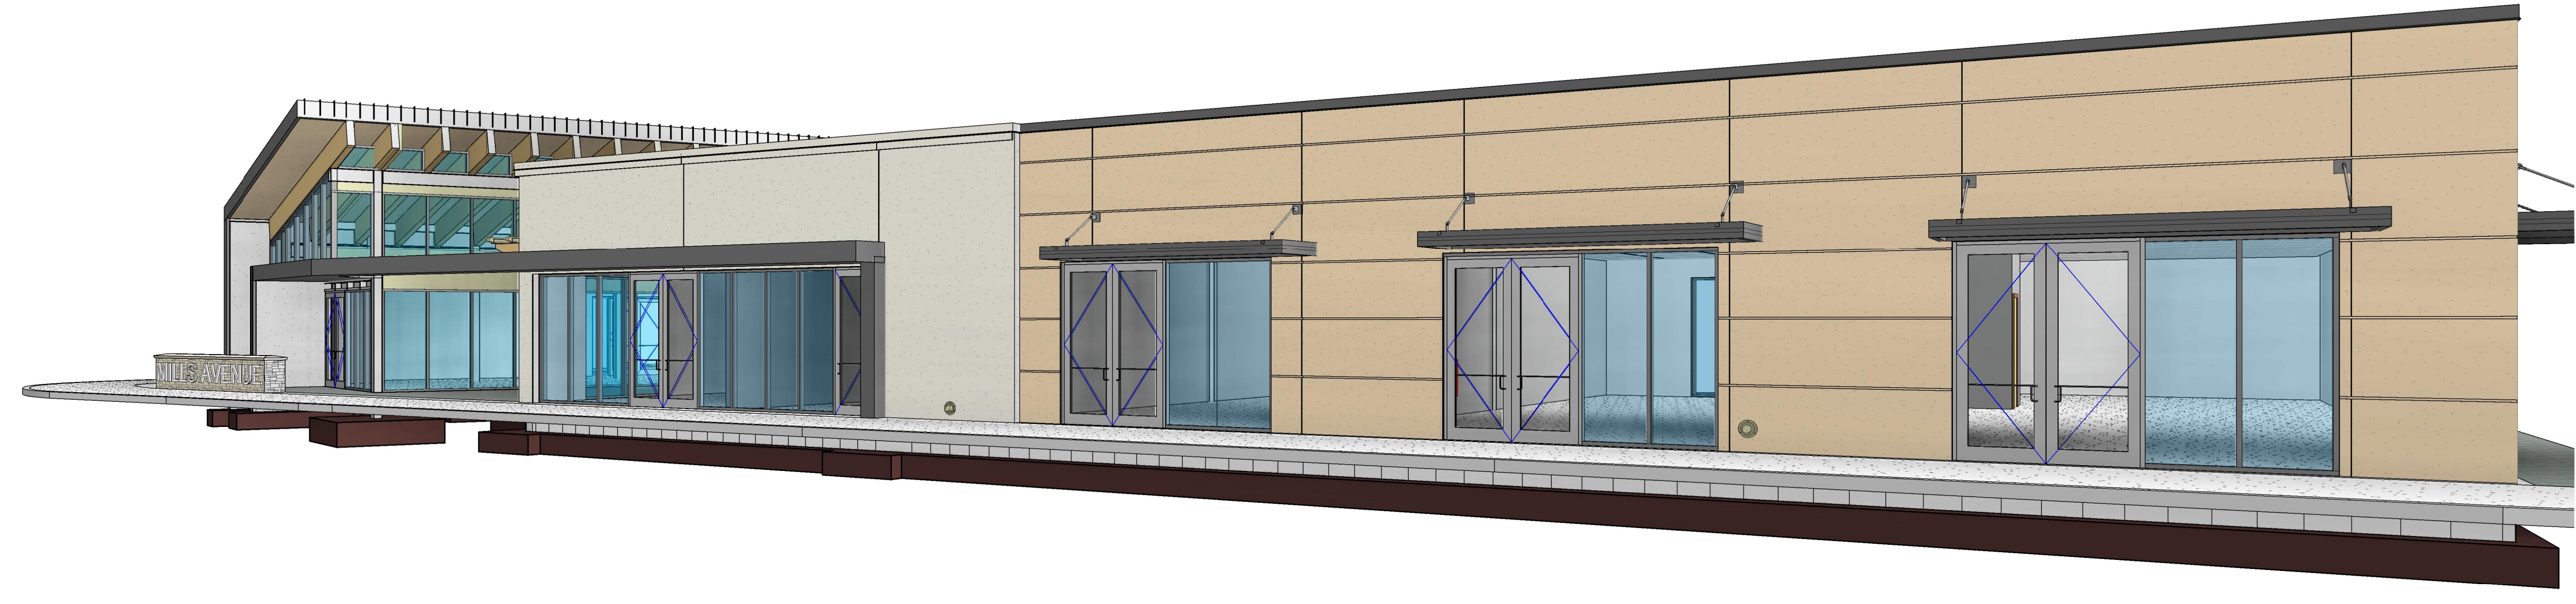

CONSULTANT:

Issued For  
CONSTRUCTION PERMIT 1/19/2021

Revisions	Description	Date

Seal  
Digitally signed by Jeffrey Gaither  
DN: CN=Jeffrey Gaither + E=jeff@407studio.com, O=Jeffrey Gaither, L=Orlando, S=Florida, C=US  
Date: 2021.02.17 20:01:09-05'00'

Project No: 19-079  
Drawn By: Author  
© Studio 407 LLC  
Sheet Title

EXTERIOR  
ELEVATIONS - 3

A-503